
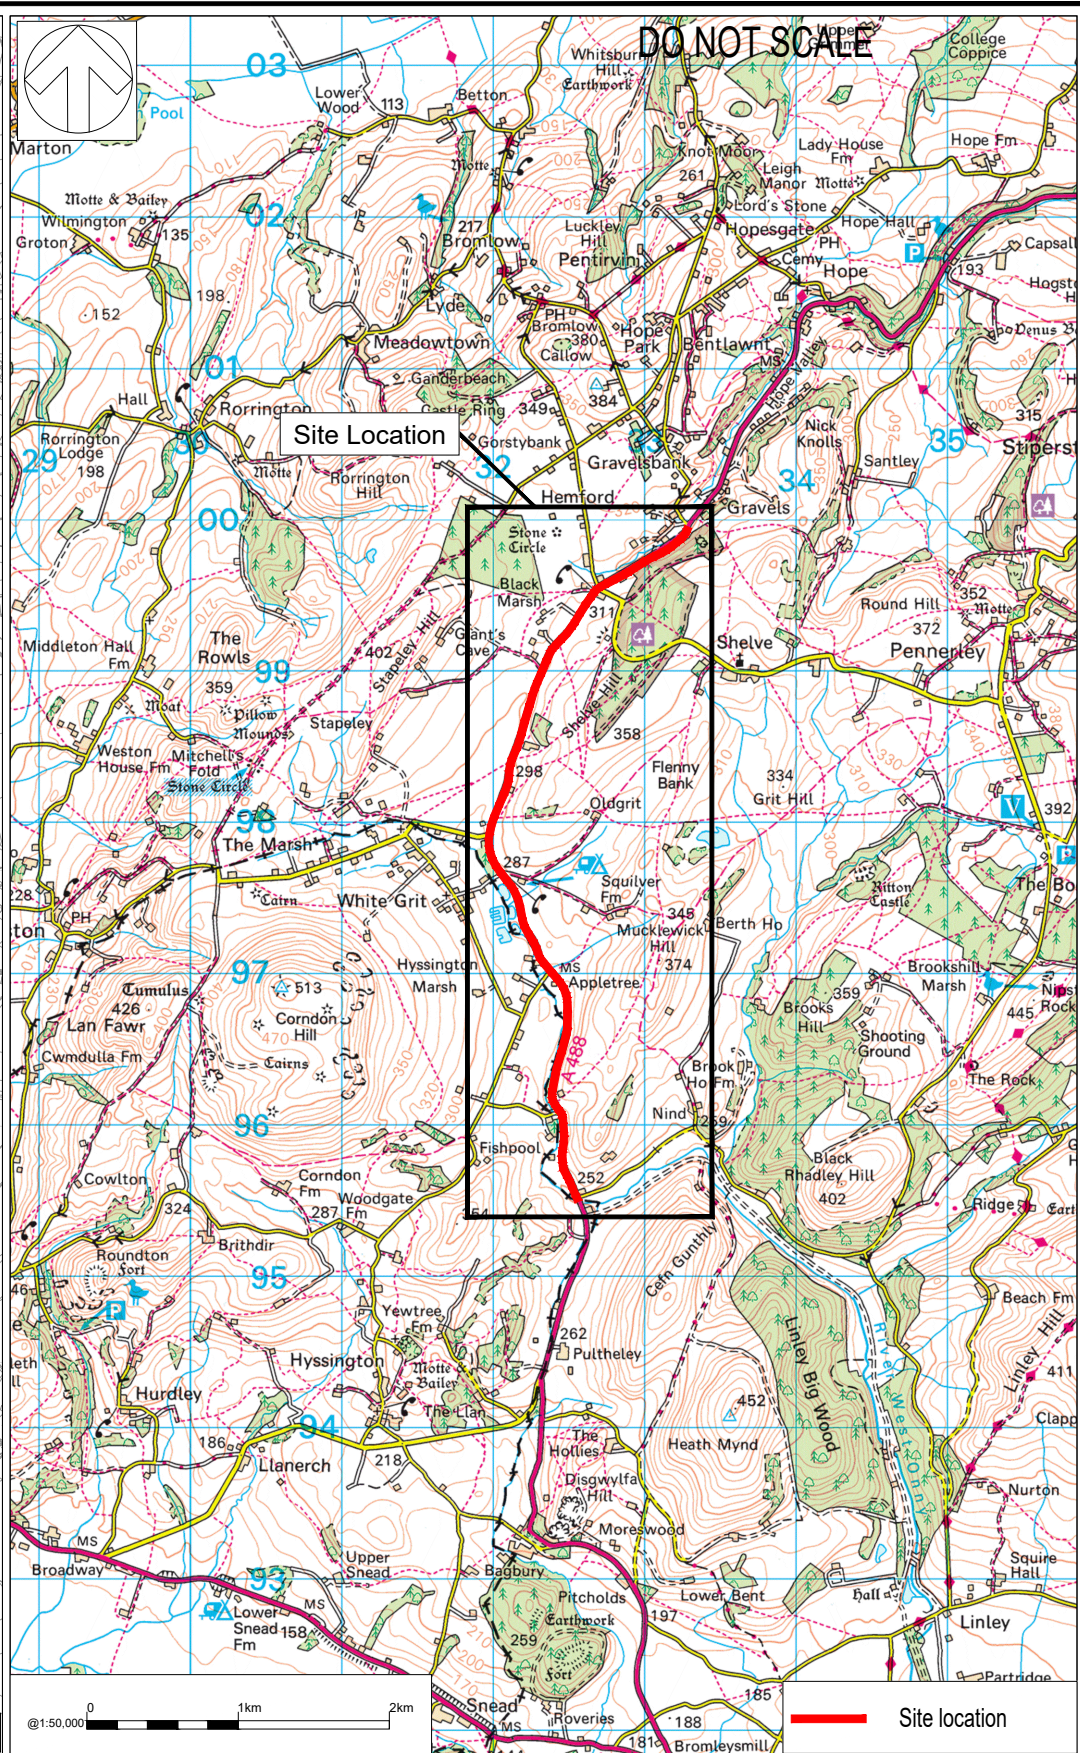


File name: \\UKWSPGROUP\PROJECTS\70078435 - SURFACE DRESSING 2021\03 WPHW HIGHWAYS SCHEME\FOLDERS\SITE 449 - A488 HOPE TO COUNTY BOUNDARY\DRAWINGS\70078435-449-WSP-GEN-AS_PR-DR-CH-100-0101.DWG, printed on 24 May 2021 10:33:12, by Ceasaro Kingscott, Tackla

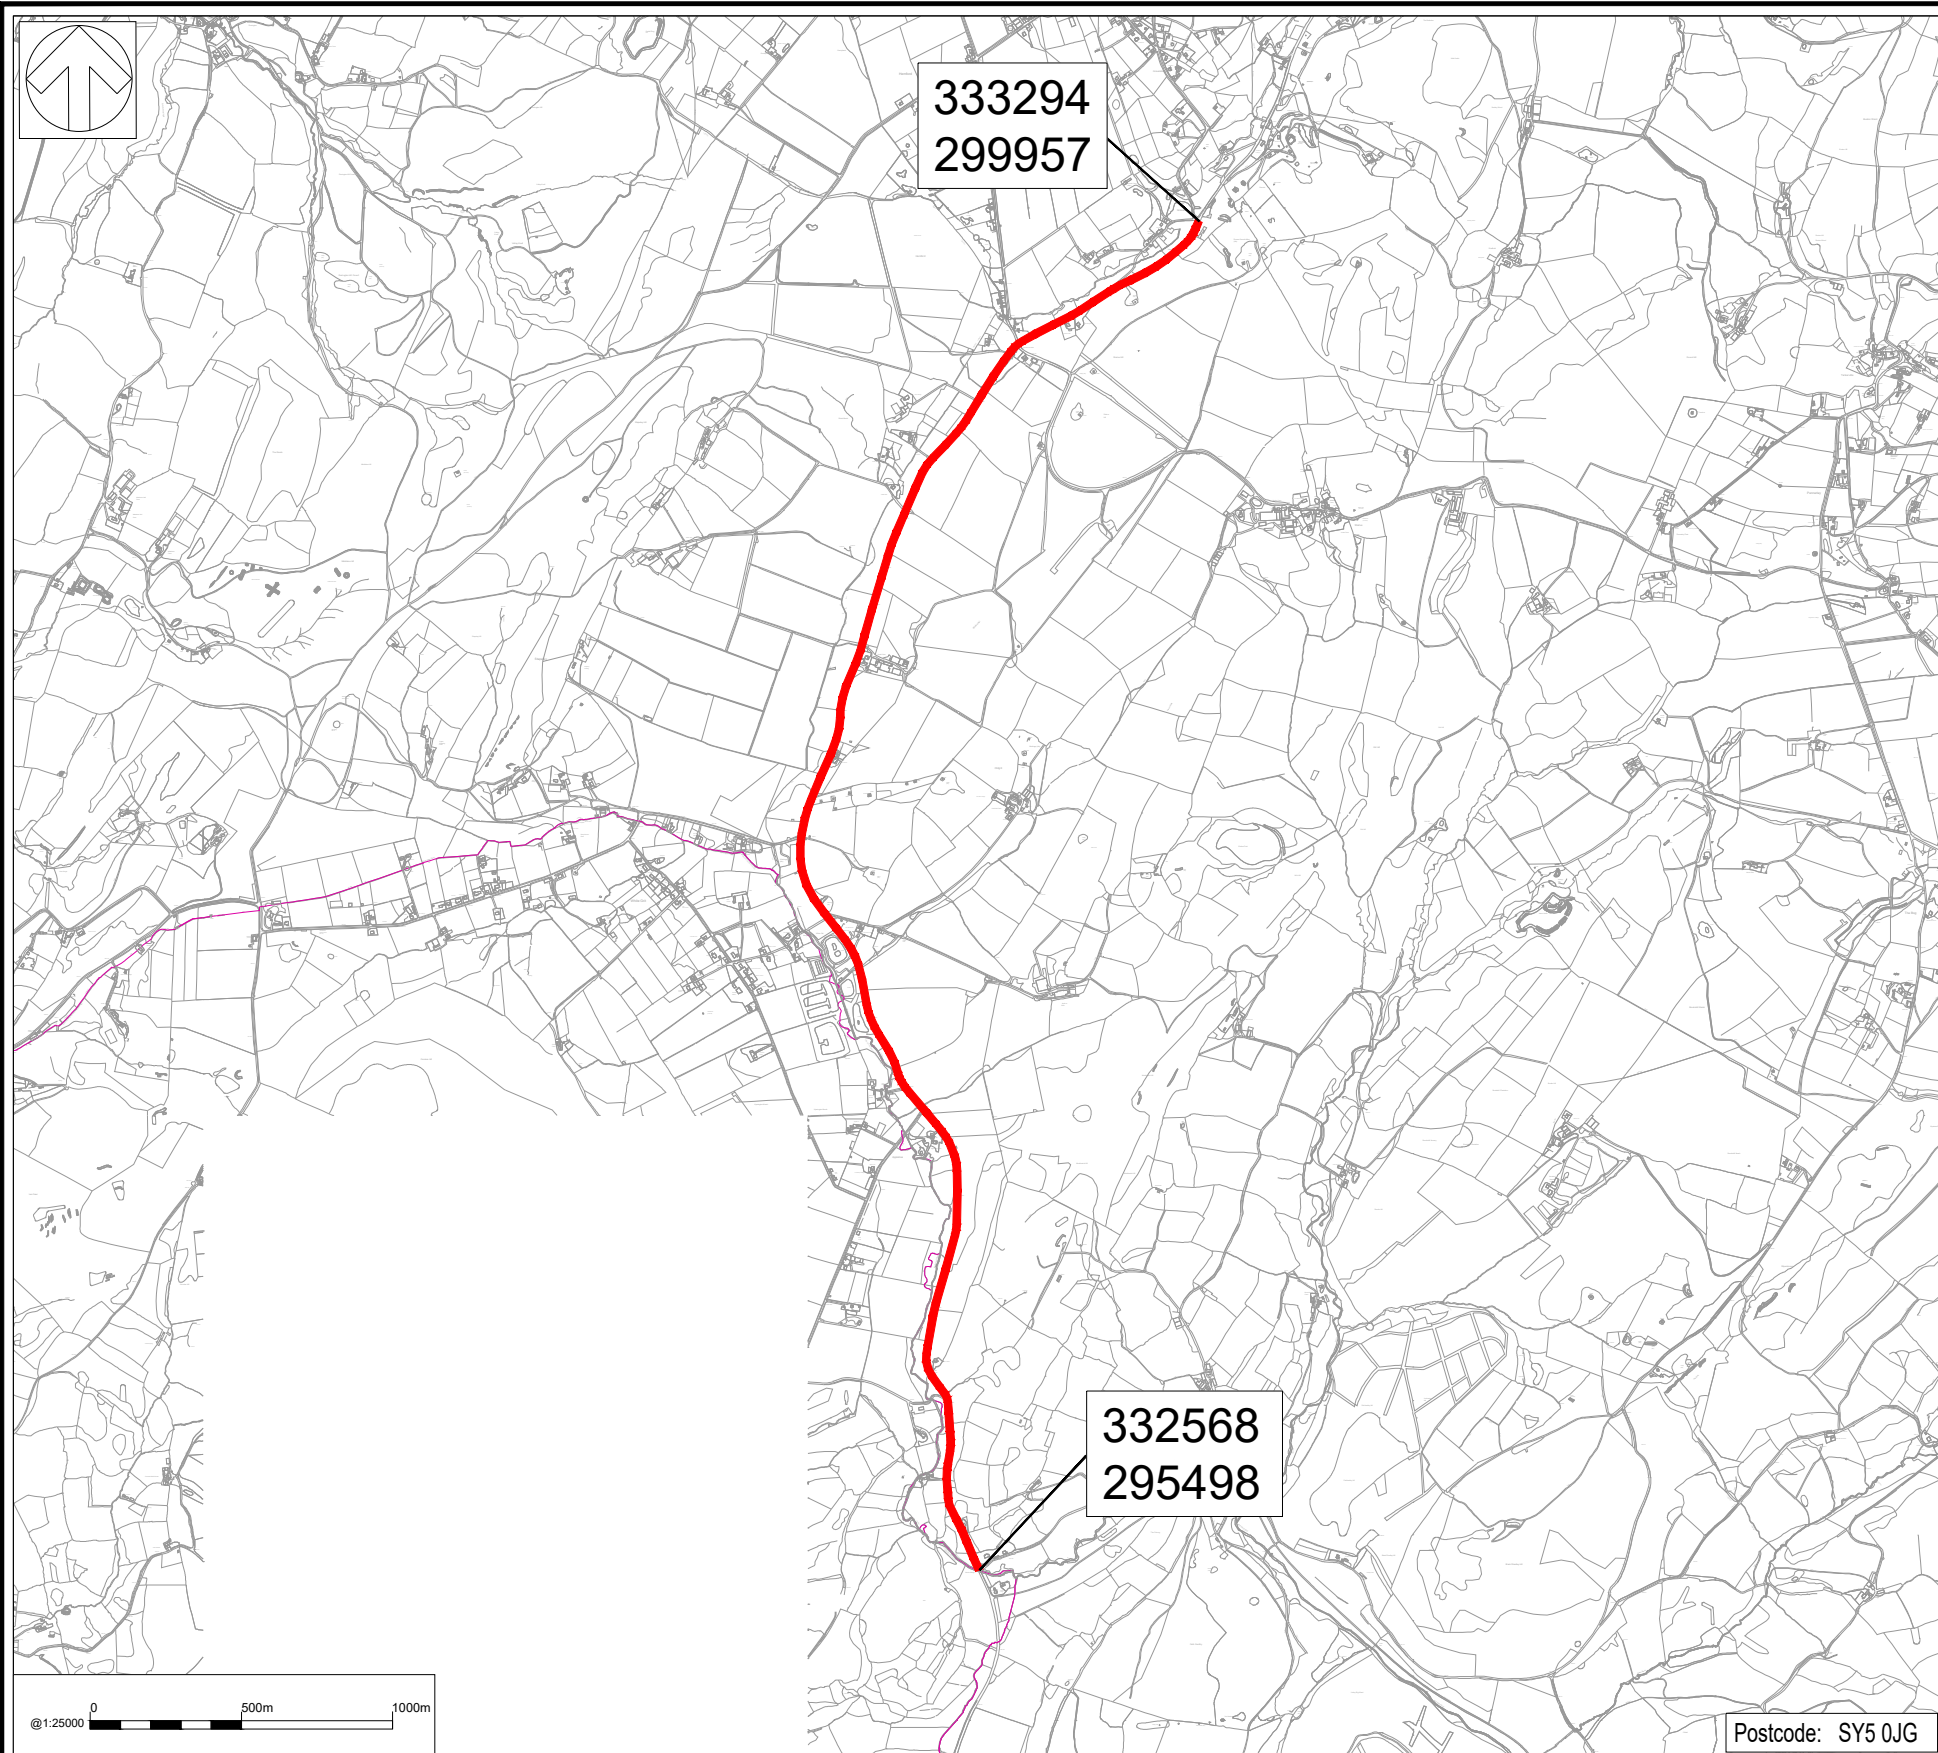

© Crown copyright and database rights 2021 OS 100049049. You are permitted to use this data solely to enable you to respond to, or interact with, the organisation that provided you with the data. You are not permitted to copy, sub-licence, distribute or sell any of this data to third parties in any form.

P01	24/05/2021	KM	FIRST ISSUE	LW	BC
REV	DATE	BY	DESCRIPTION	CHK	APP

DRAWING STATUS: **A - FIT FOR CONSTRUCTION**

CLIENT:



2nd Floor Shirehall
Abbey Foregate
Shrewsbury
SY2 6ND, UK

T+ 44 (0) 1743 501060
wsp.com

CLIENT:



PROJECT:

Surface Dressing 2021-2022

TITLE:

Site 449: A488 Hope to County Boundary
Location Plan

SCALE @ A3:	As Stated	CHECKED:	L. Wellings	APPROVED:	B. Corfield
PROJECT No:	70078435	DESIGNED:	L. Wellings	DRAWN:	K. Madwal
DRAWING No:	70078435-449-WSP-GEN-AS_PR-DR-CH-100-0101	DATE:	24/05/2021	REV:	P01

© WSP UK Ltd